


DOOR CO. BUSINESS DEVELOPMENT CENTER

FLOOR PLAN

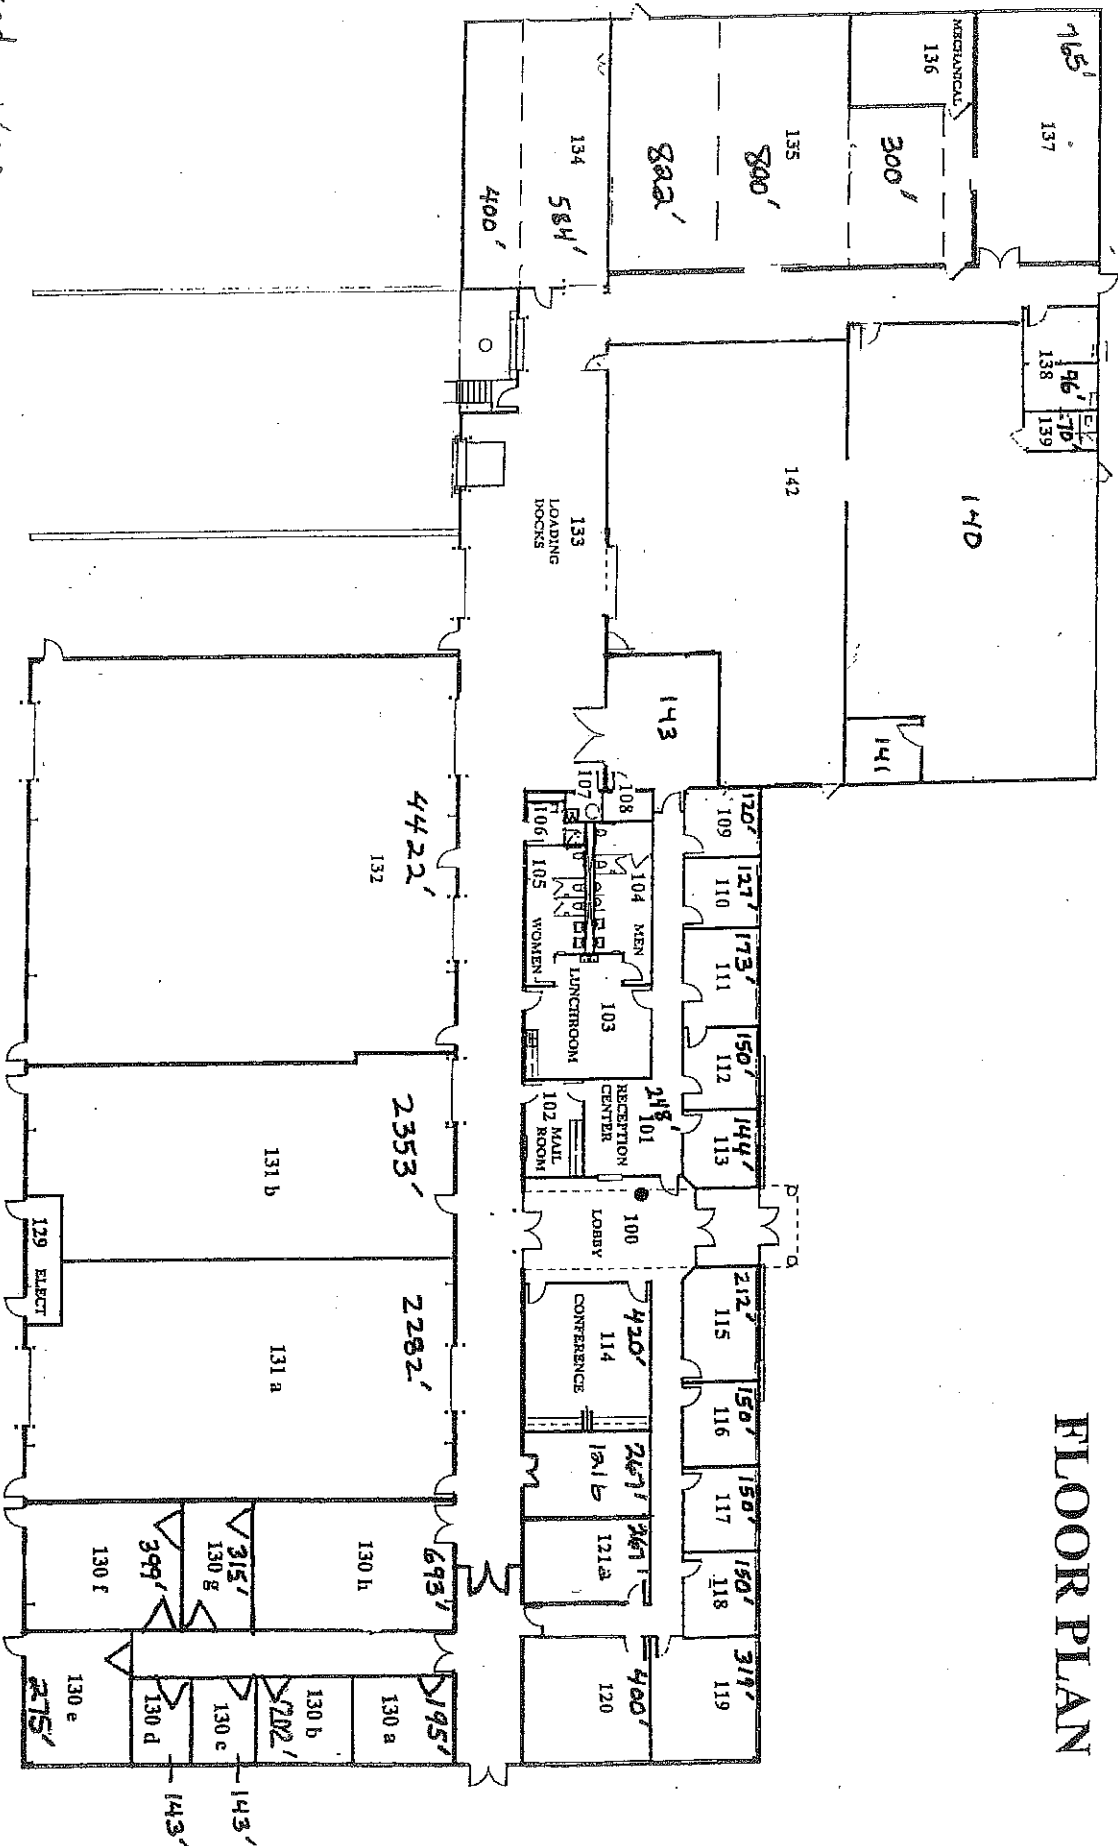

Revised 1/08
L30C